



# DENAH PRADESIGN MASJID SYUHADA 45 PARAPPE




PRESENTS

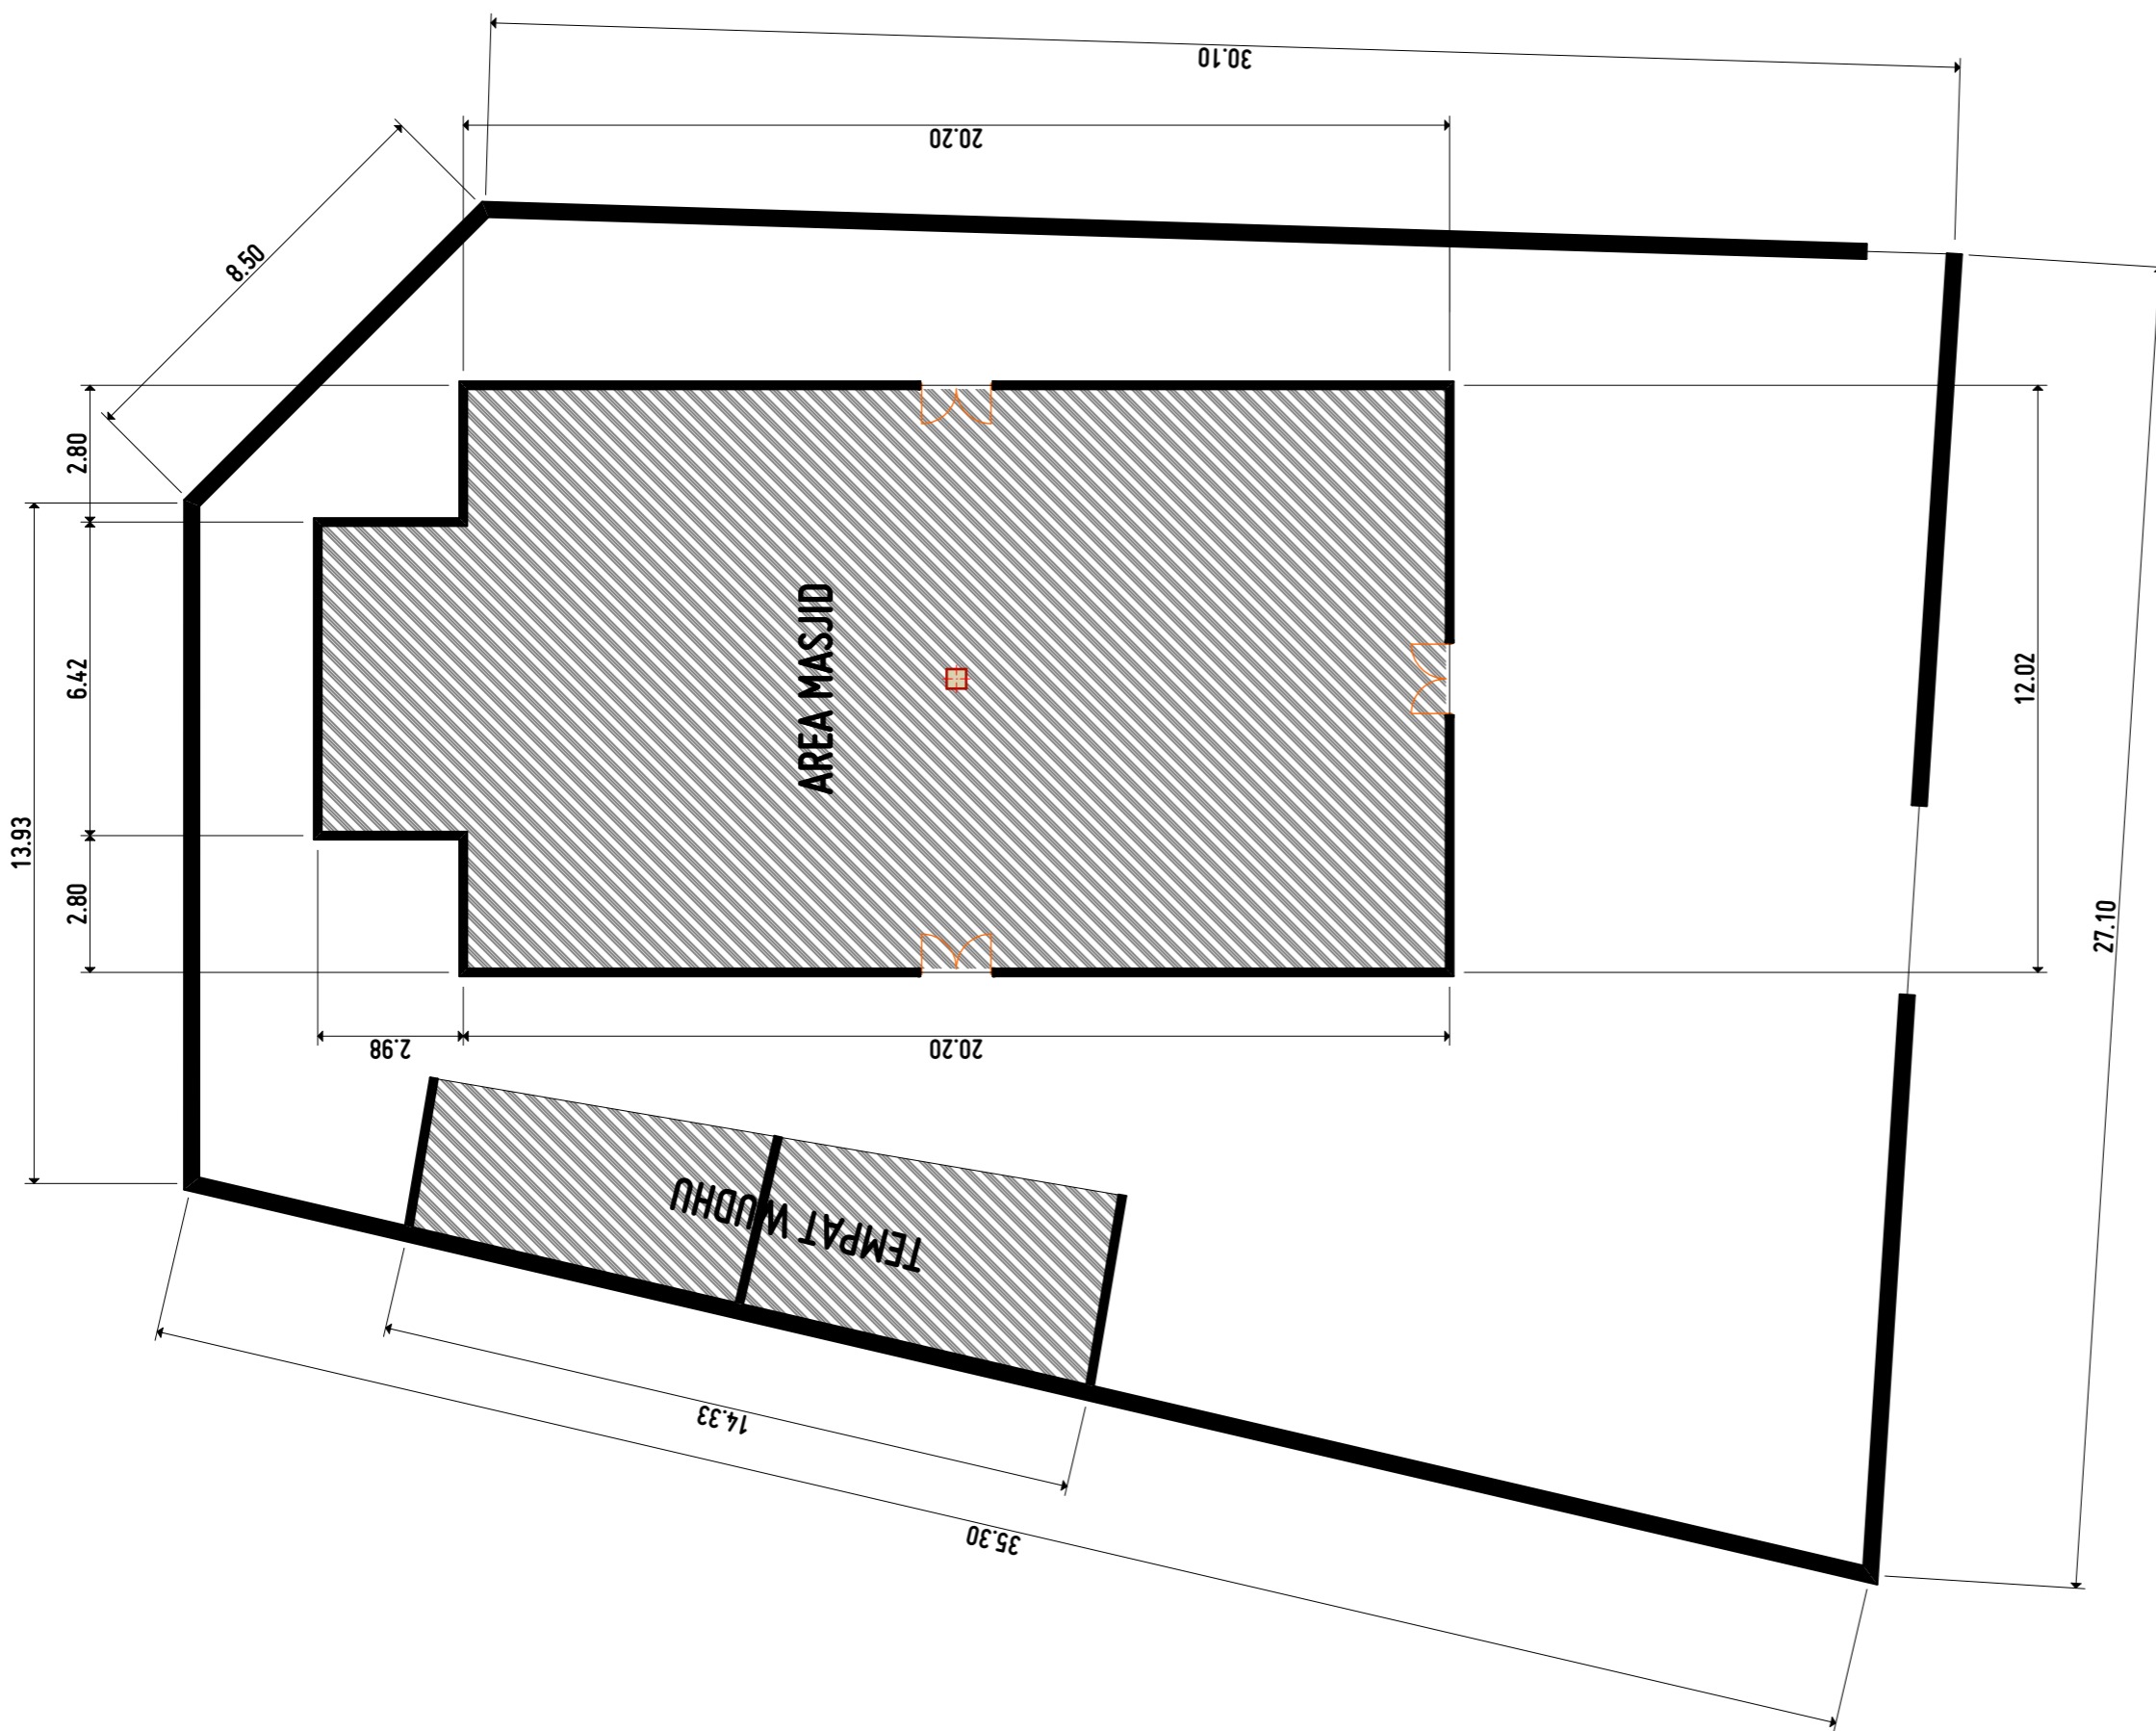


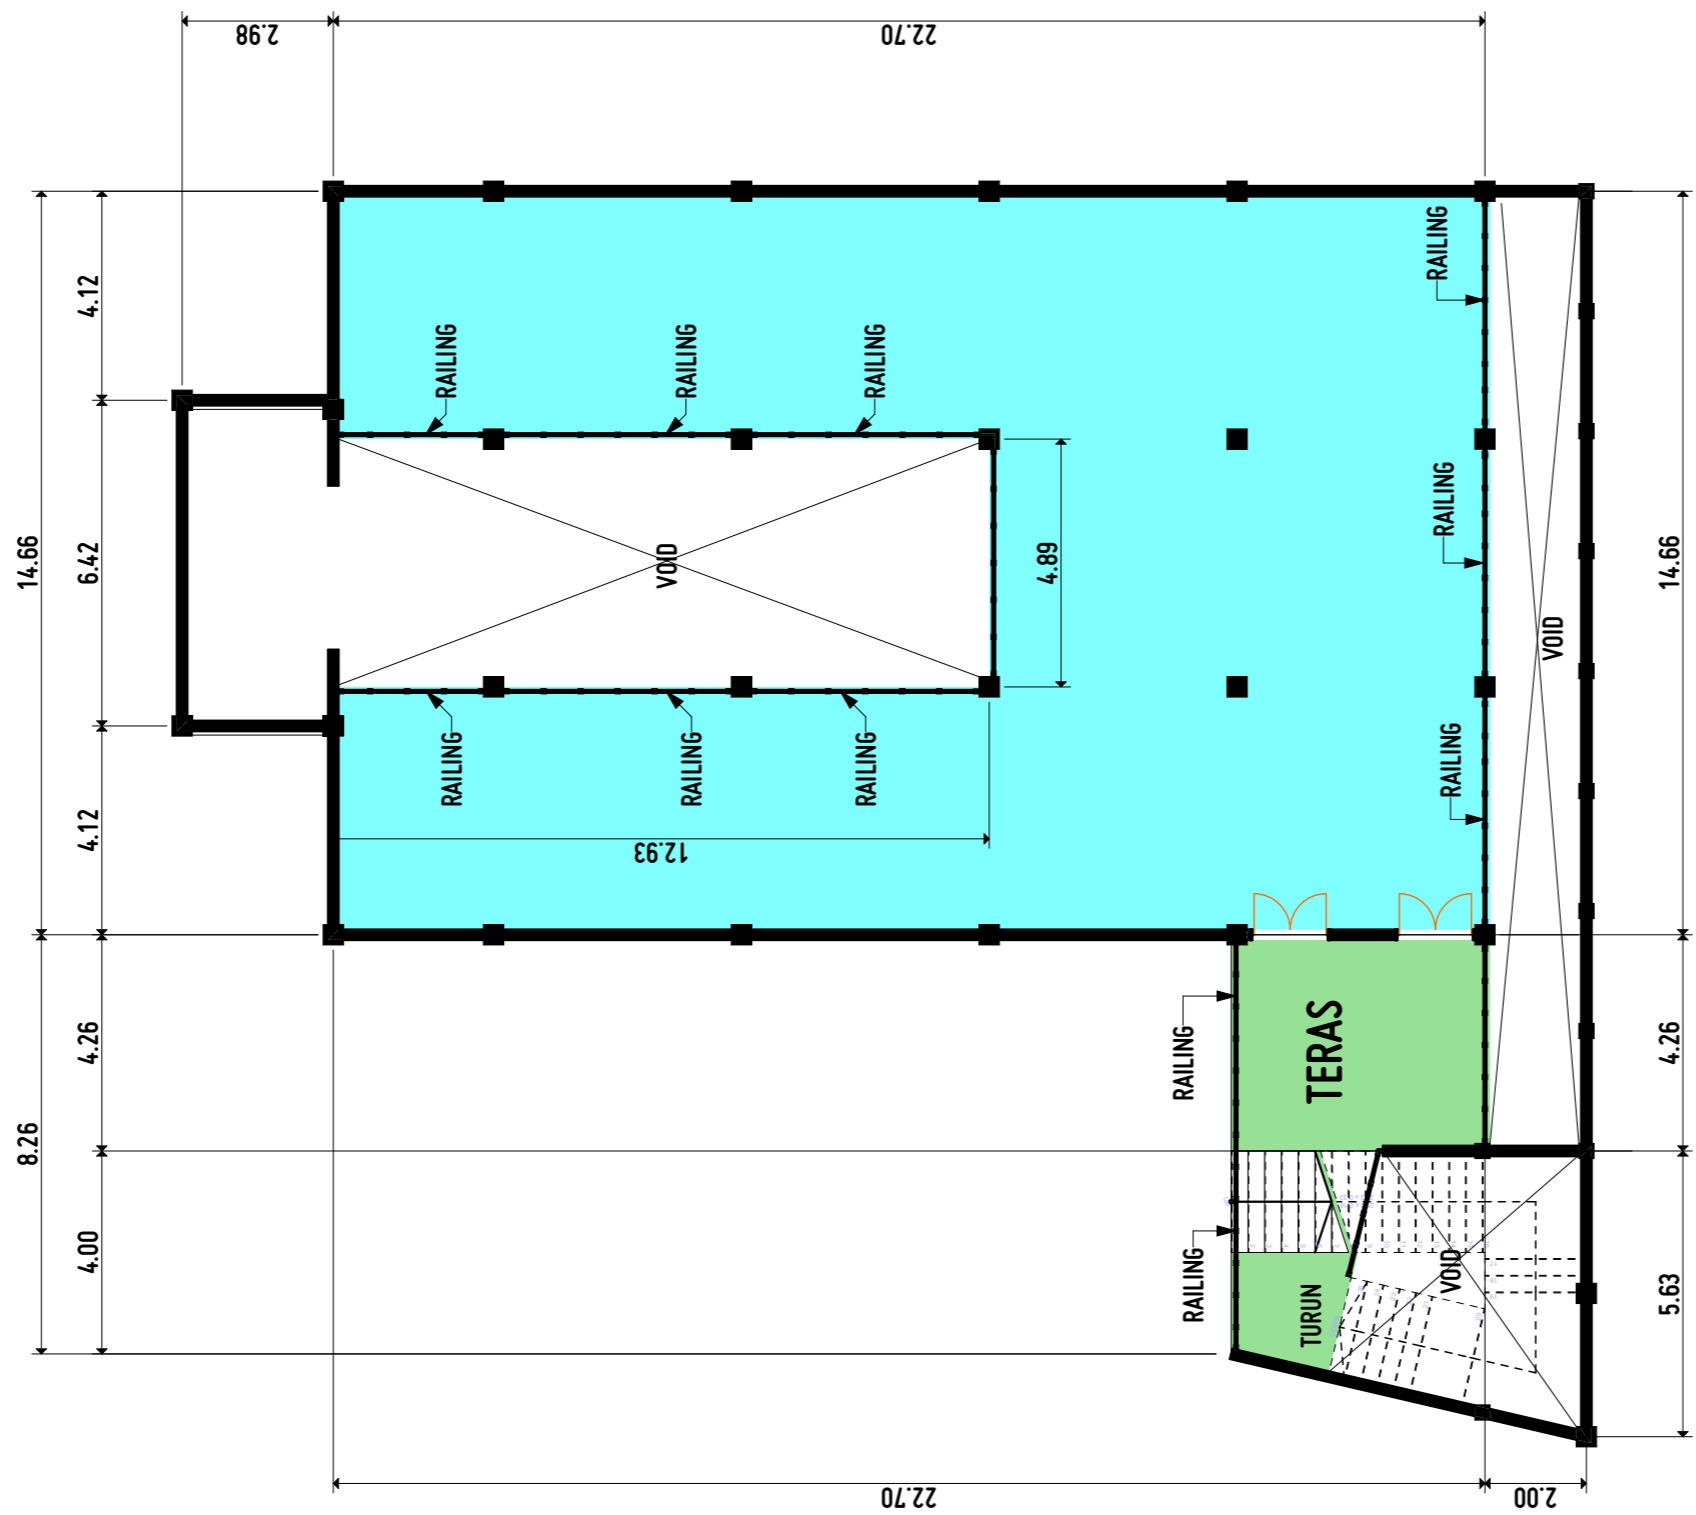
DENAH AWAL ( EKSISTING CONDITION)  
 SKALA : FIX

NOTE :		
PRA - DESIGN MASJID SYUHADA 45 PARAPPE		
DRAWING INFORMATION		
LAND SURFACE AREA :		
BUILDING SURFACE AREA		
UNDERGROUND :		M2
1ST FLOOR :		M2
2ND FLOOR :		M2
3RD FLOOR :		M2
BUILDING CLASSIFY : PERMANENT		
ADDRESS :		
BUILDING FUNCTION : MOSQUE		
CONSTRUCTION METHOD : CONCREATE		
NUMBER OF BUILDING : 1 (ONE)		
BUILDING LINE : ..... FROM STREET AXIS		
FENCE LINE : ..... FROM STREET AXIS		
LAND STATUS : OWNER		
CONSTRUCTION PERMIT APPLICANT		
.....		
DESIGNED BY :		
 <b>TRIPLE M STUDIO</b> ARCHITECT, INTERIOR, ARTWORK DESIGN		
DRAWING THEME :	SCALE	
NO. OF SHEET :	PAGE :	DATE :

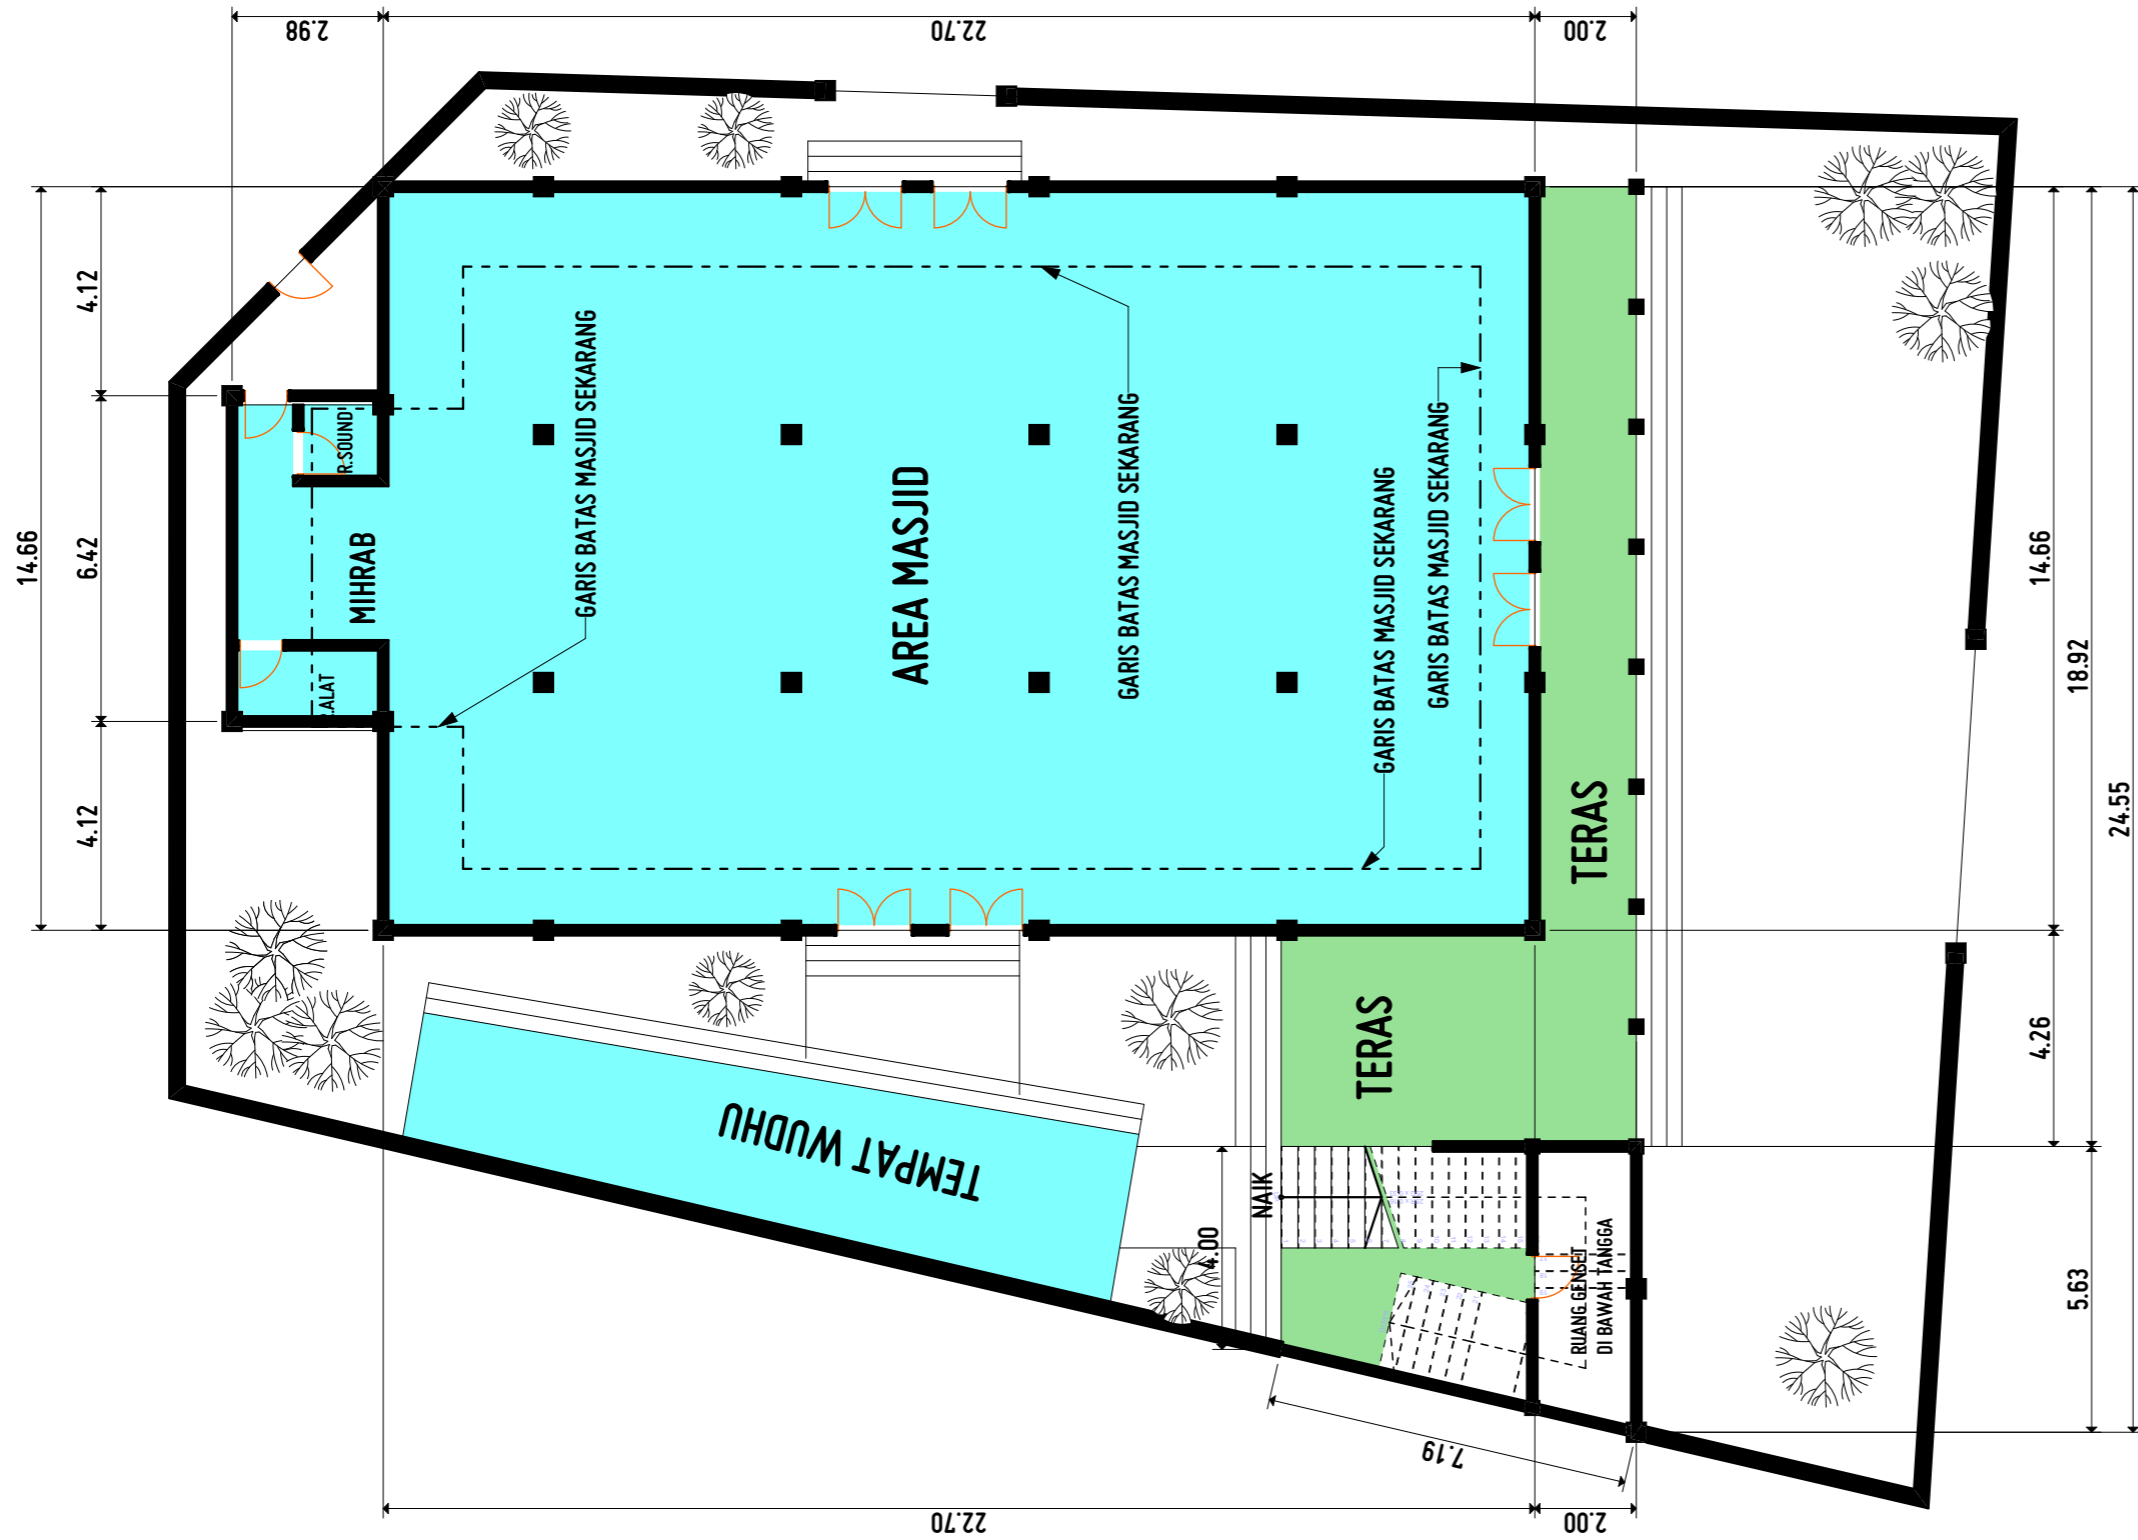


**DENAH LANTAI 01 (PENGEMBANGAN)**  
SKALA : FIX

NOTE :		
PRA - DESIGN MASJID SYUHADA 45 PARAPPE		
DRAWING INFORMATION		
LAND SURFACE AREA :		
BUILDING SURFACE AREA		
UNDERGROUND :		M2
1ST FLOOR :		M2
2ND FLOOR :		M2
3RD FLOOR :		M2
BUILDING CLASSIFY : PERMANENT		
ADDRESS :		
BUILDING FUNCTION : MOSQUE		
CONSTRUCTION METHOD : CONCRETE		
NUMBER OF BUILDING : 1 (ONE)		
BUILDING LINE : ..... FROM STREET AXIS		
FENCE LINE : ..... FROM STREET AXIS		
LAND STATUS : OWNER		
CONSTRUCTION PERMIT APPLICANT		
.....		
DESIGNED BY :		
 <b>TRIPLE M STUDIO</b> ARCHITECT, INTERIOR, ARTWORK DESIGN		
DRAWING THEME :	SCALE	
NO. OF SHEET :	PAGE :	DATE :




**DENAH LANTAI 02 (PENGEMBANGAN)**  
 SKALA : FIX

<b>NOTE :</b>		
PRA - DESIGN MASJID SYUHADA 45 PARAPPE		
<b>DRAWING INFORMATION</b>		
LAND SURFACE AREA :		
BUILDING SURFACE AREA		
UNDERGROUND :		M2
1ST FLOOR :		M2
2ND FLOOR :		M2
3RD FLOOR :		M2
BUILDING CLASSIFY : PERMANENT		
ADDRESS :		
BUILDING FUNCTION : MOSQUE		
CONSTRUCTION METHOD : CONCRETE		
NUMBER OF BUILDING : 1 (ONE)		
BUILDING LINE : ..... FROM STREET AXIS		
FENCE LINE : ..... FROM STREET AXIS		
LAND STATUS : OWNER		
CONSTRUCTION PERMIT APPLICANT		
.....		
DESIGNED BY :		
 <b>TRIPLE M STUDIO</b> ARCHITECT, INTERIOR, ARTWORK DESIGN		
DRAWING THEME :	SCALE	
NO. OF SHEET :	PAGE :	DATE :